




TERRAPLANÁGEM PERFIL 01

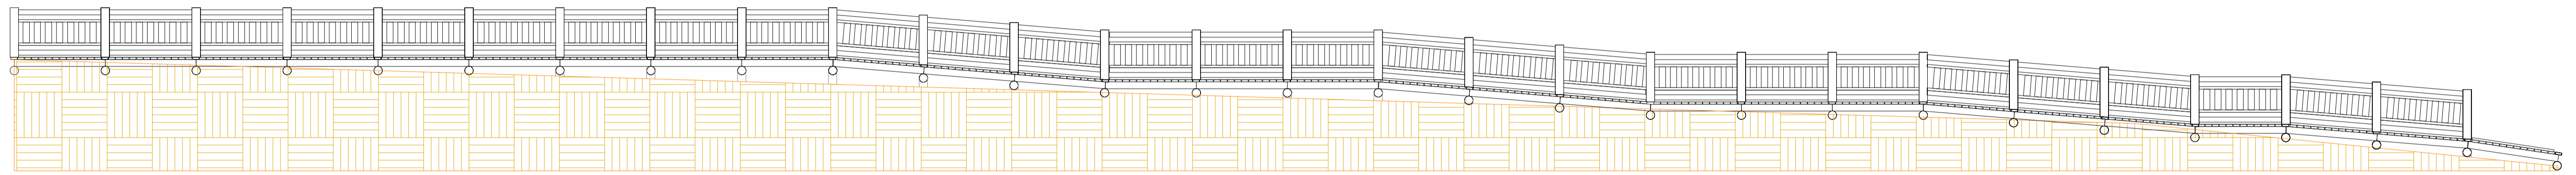

PASSARELA 01

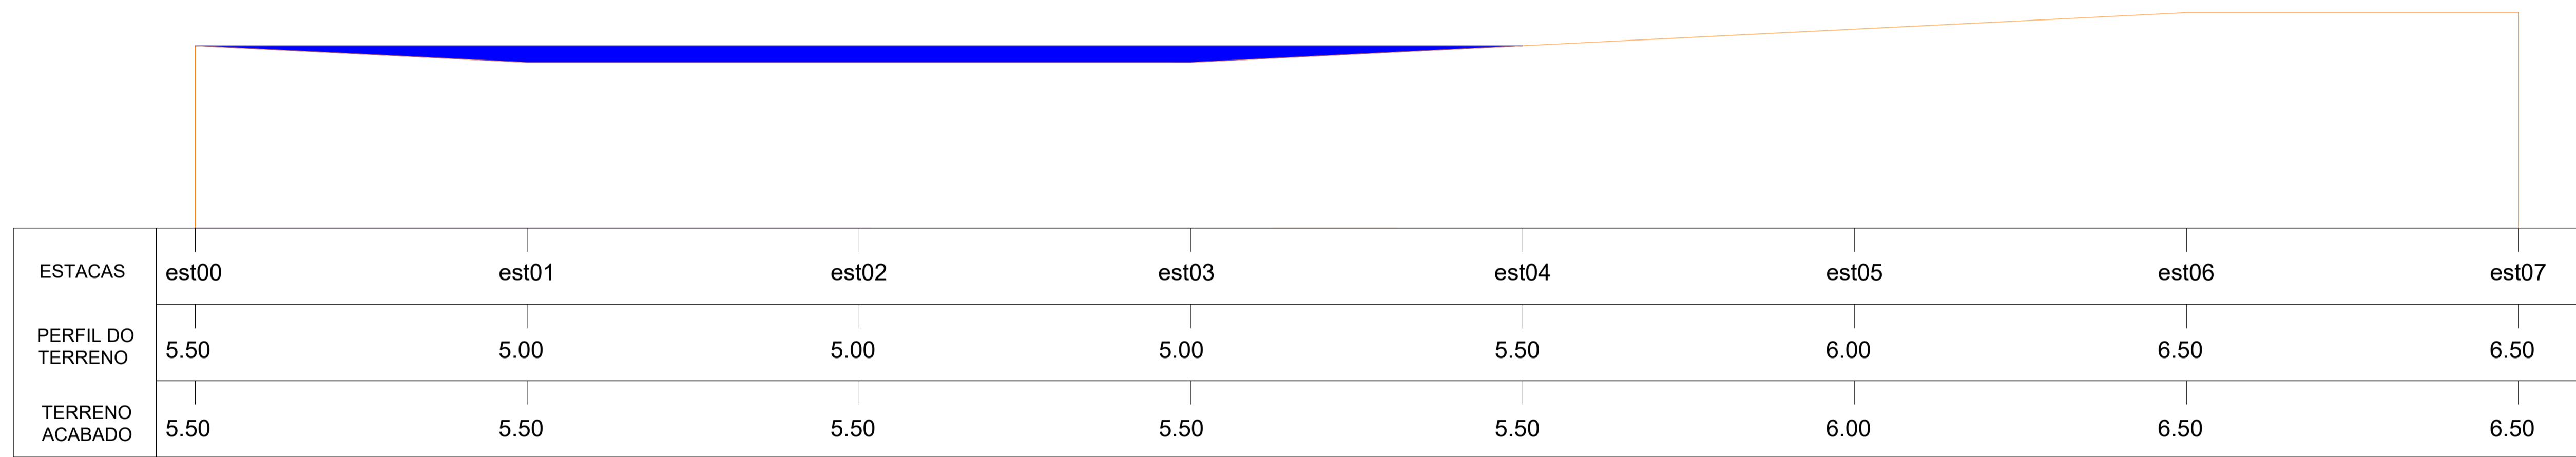

TERRAPLANÁGEM PERFIL 02

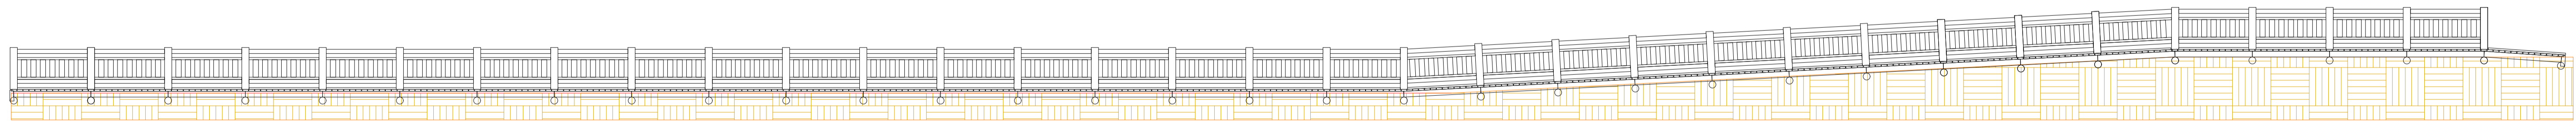

PASSARELA 02