




5 CORTE AA
1/100

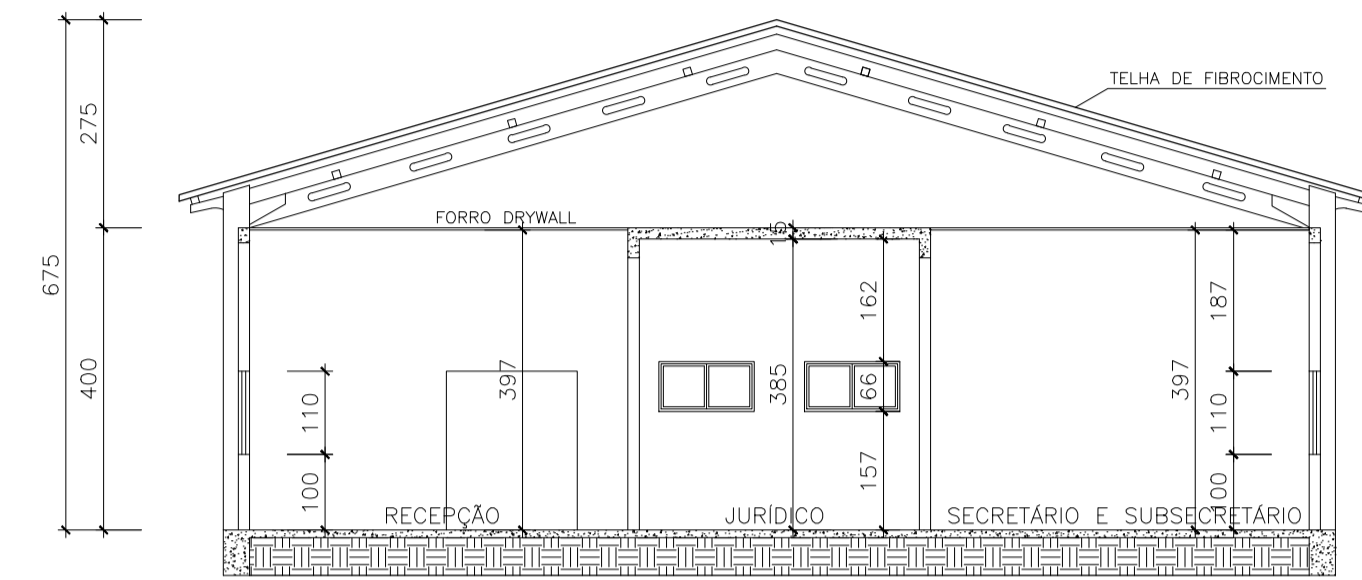


6 CORTE BB
1/100

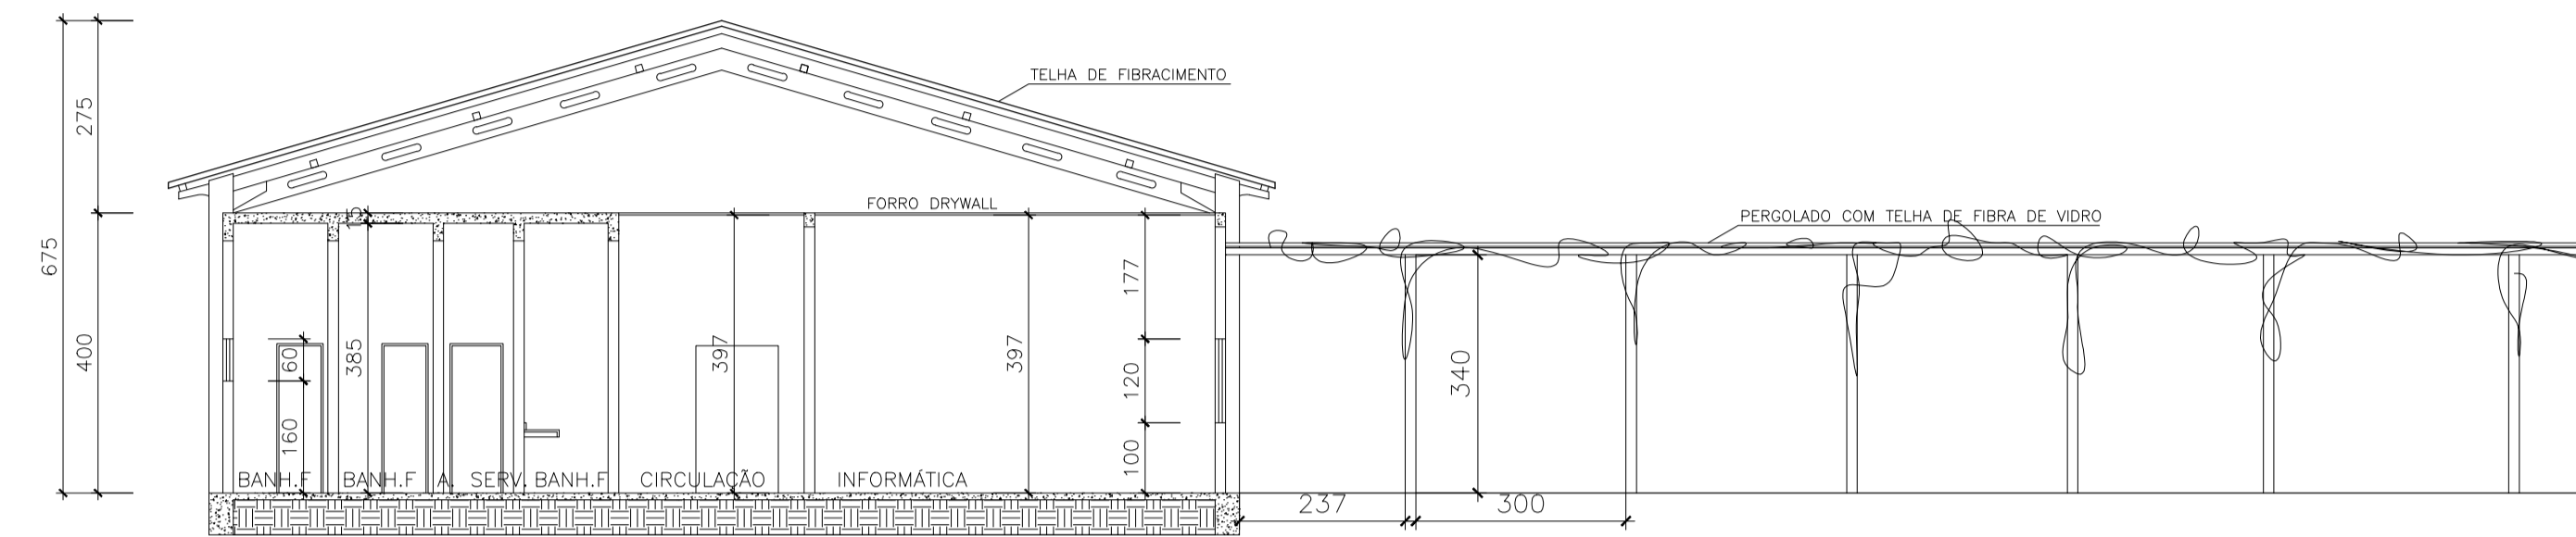


7 CORTE CC
1/100

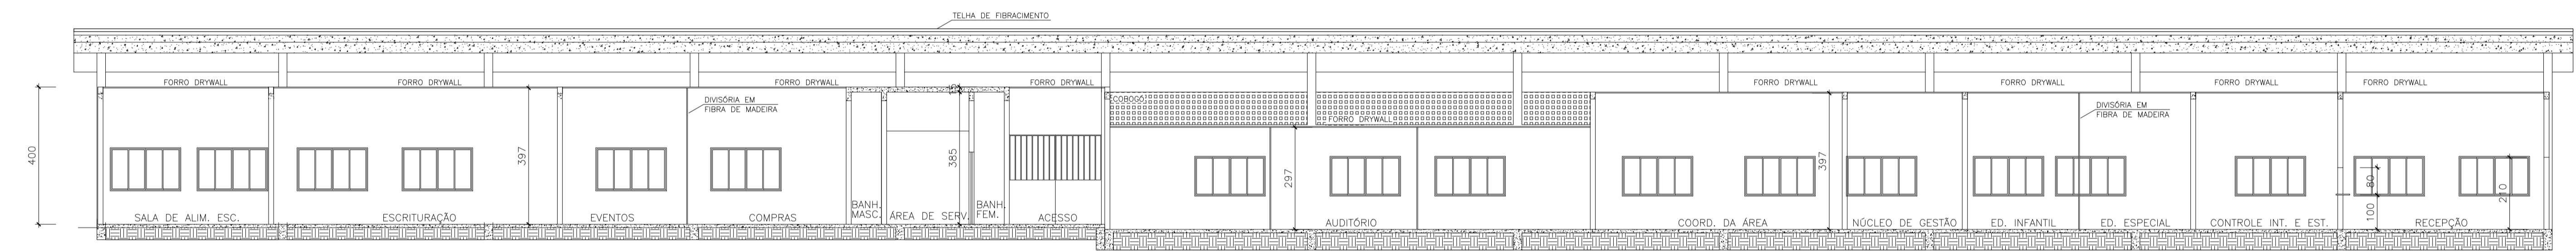


8 CORTE DD
1/100

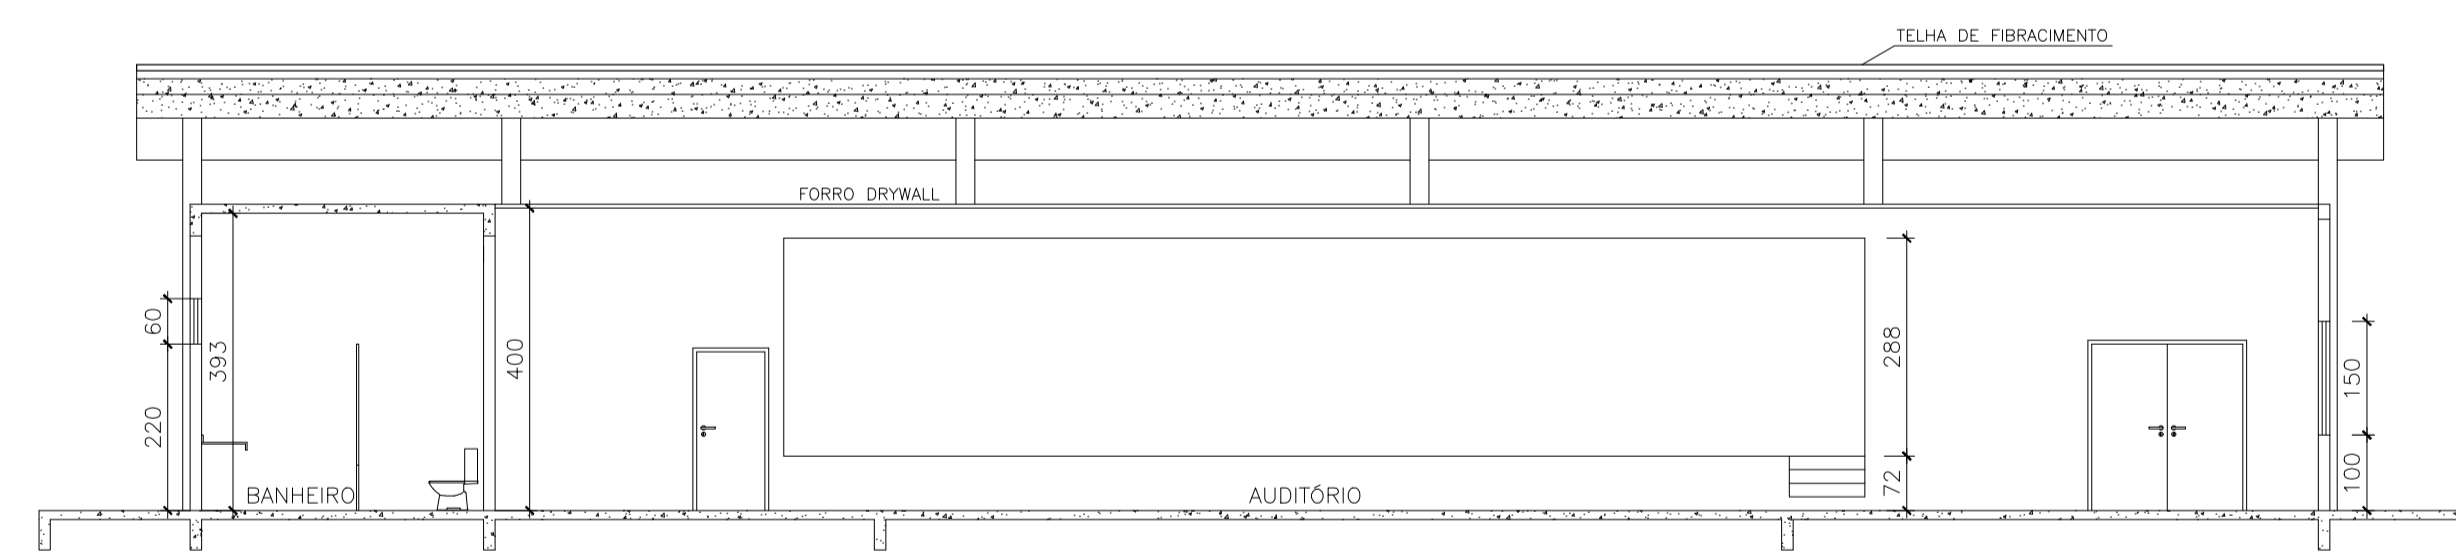


9 CORTE EE
1/100

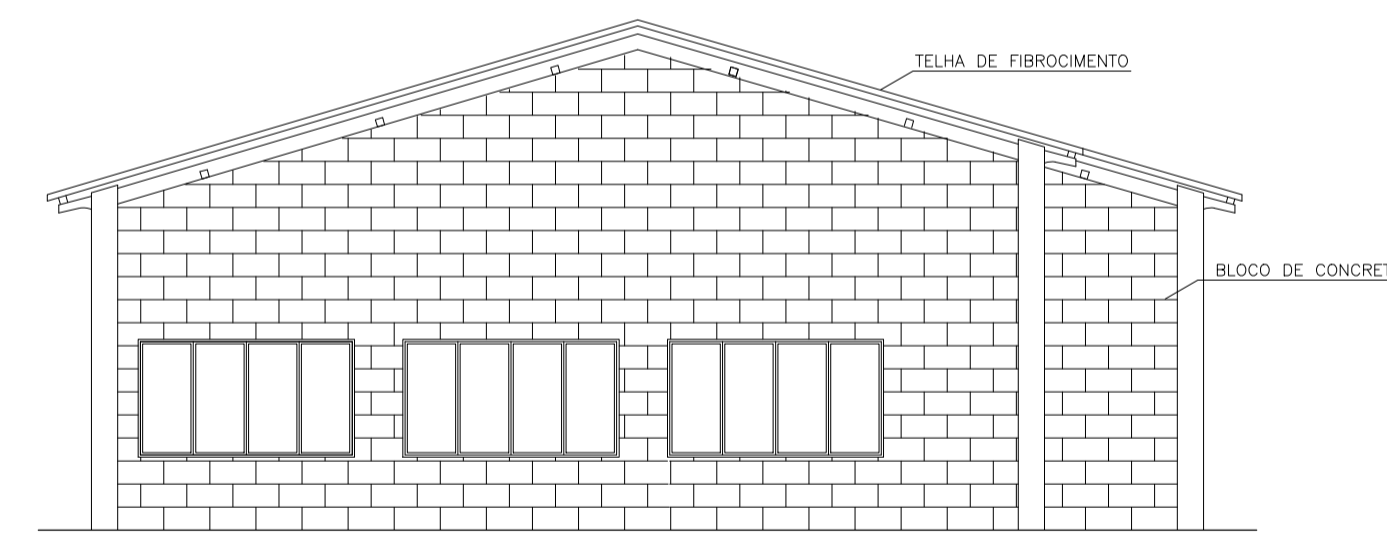

10 FACHADA 03
1/100

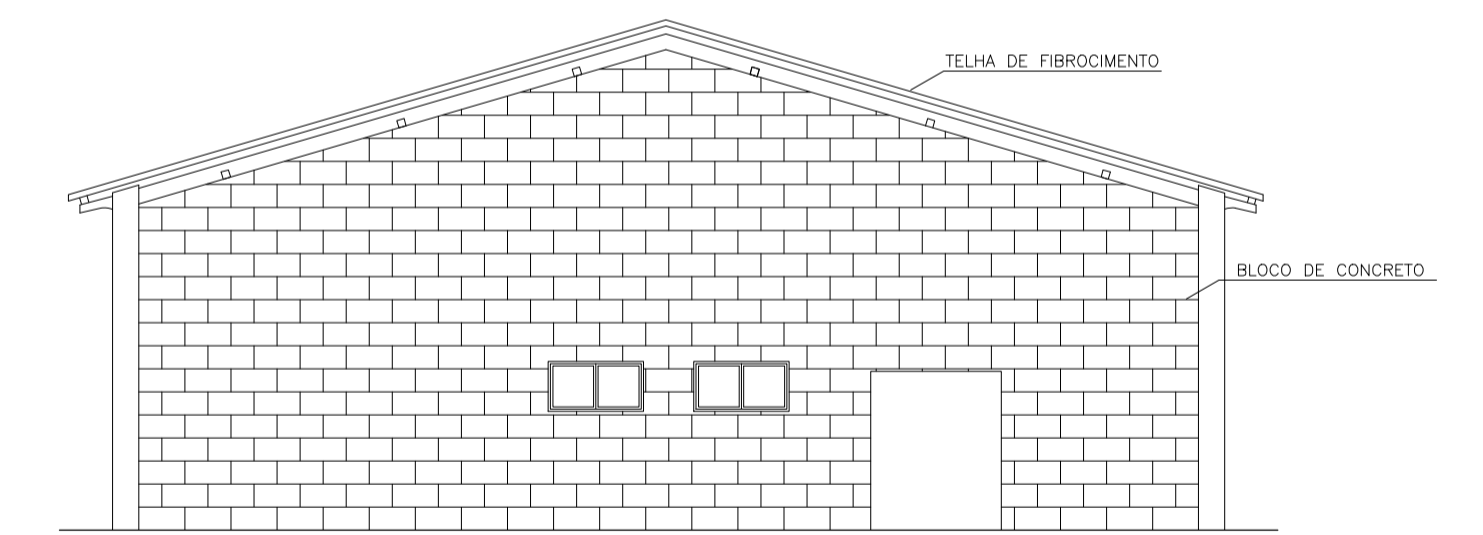

11 FACHADA 01
1/100

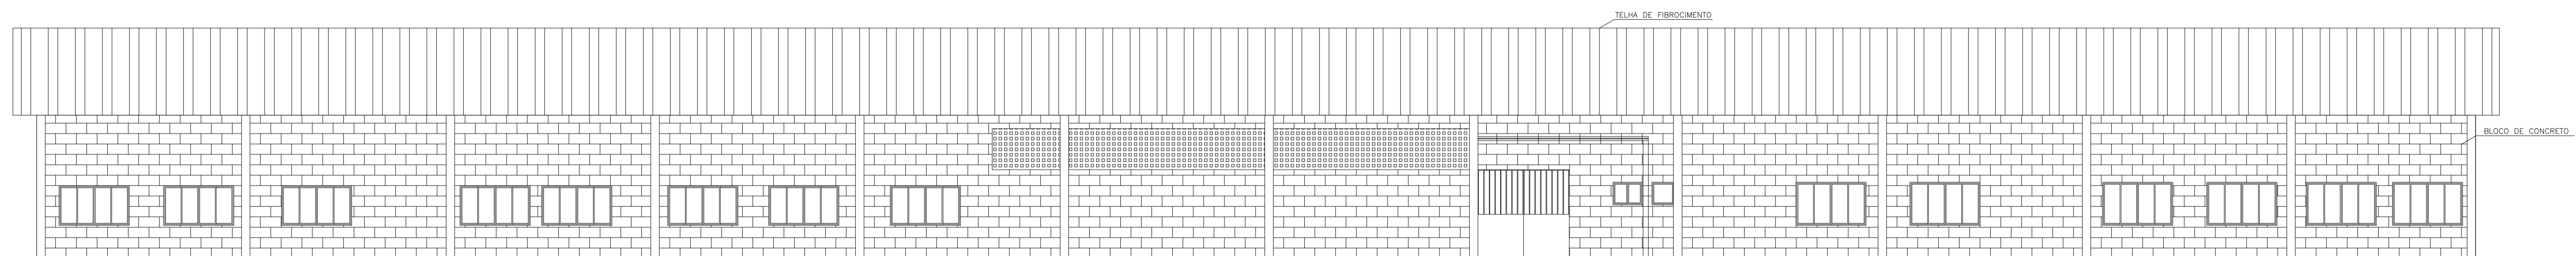

12 FACHADA 02
1/100