



# BLOCO DE COROAMENTO

**BLOCO TIPO 1**  
1xC25  
PLANTA  
ESC 1:25  
CORTE  
ESC 1:25

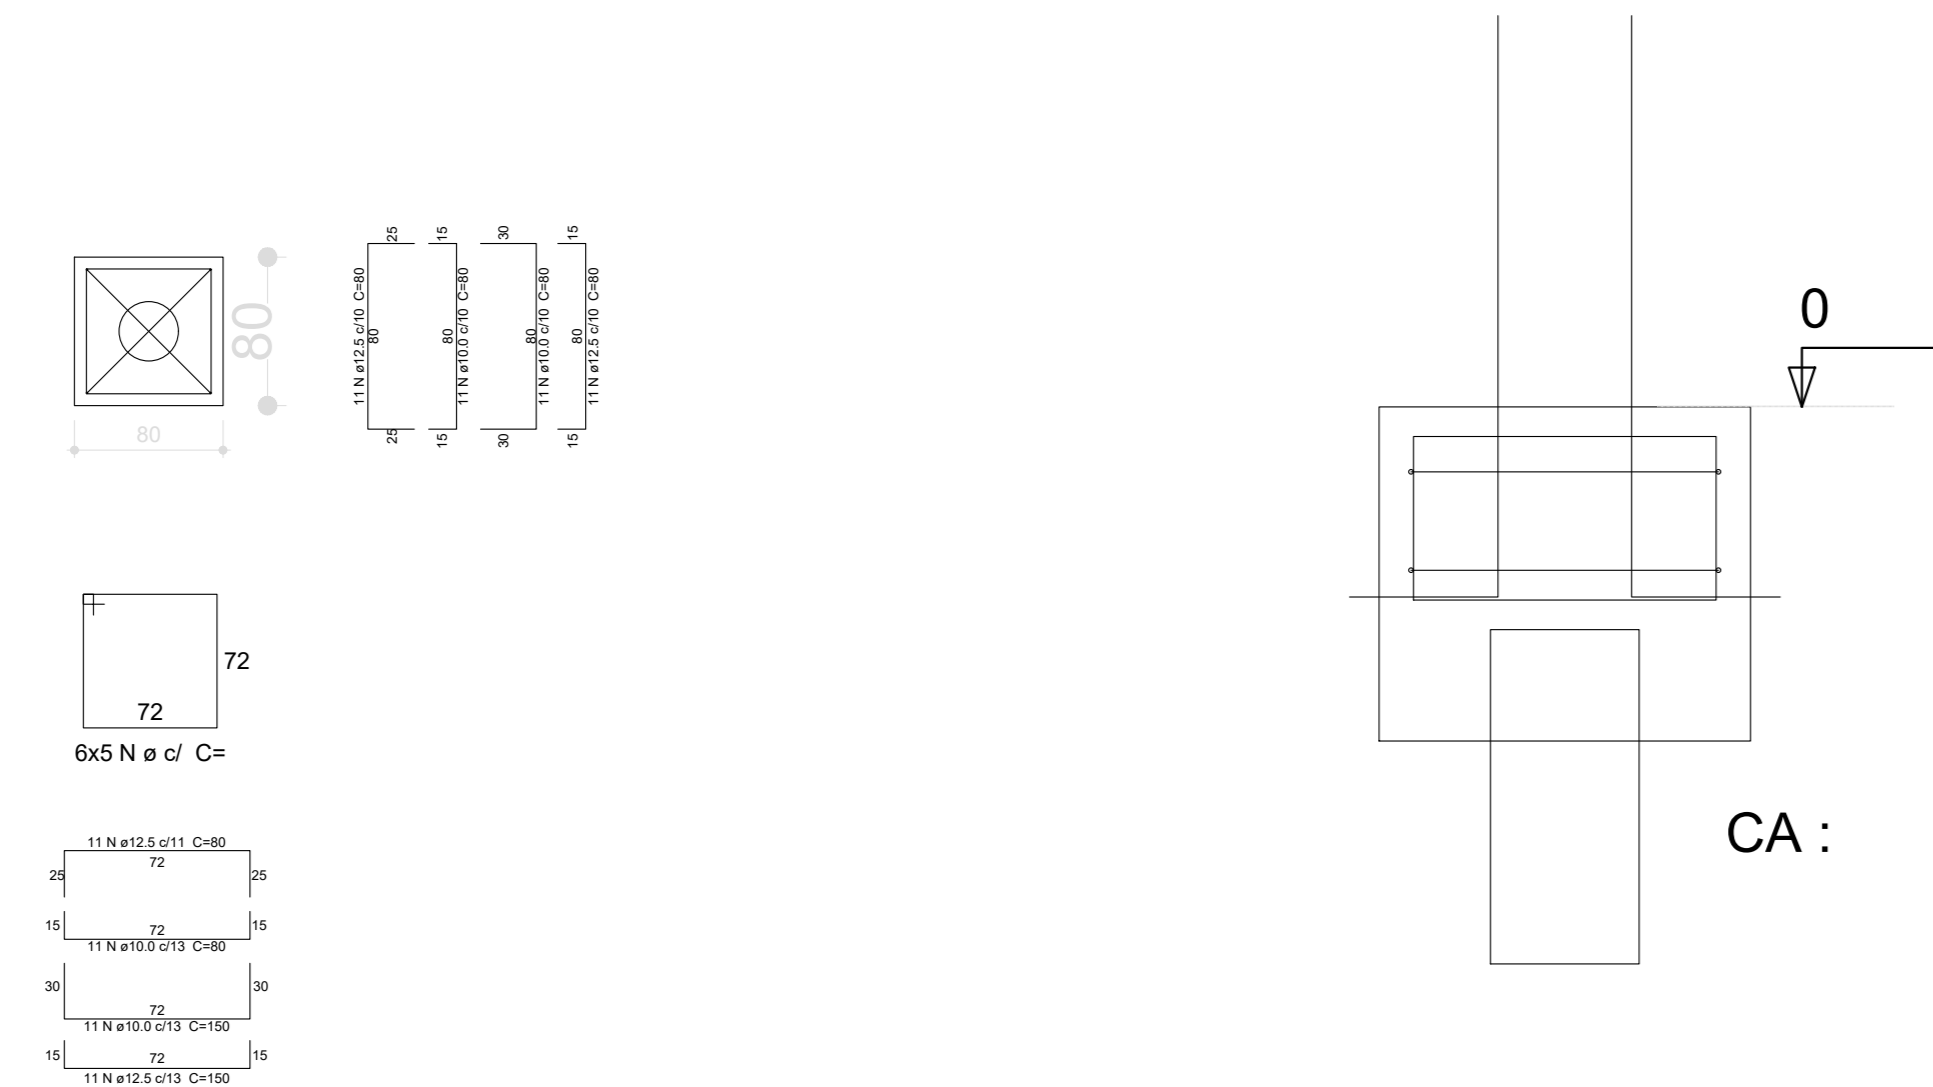

**BLOCO TIPO 1**  
BC2=BC3=BC5=BC6=BC7=BC8=BC9=BC12=  
BC14=BC16=BC18=BC19=BC22=BC24=BC25=  
BC31=BC32=BC33=BC35=BC39=BC41=BC44=  
BC46=BC47=BC48=BC50=BC54=BC56=BC58=  
BC61=BC64=BC65=BC67=BC68=BC71=BC72=  
BC73=BC74=BC75=BC76=BC78=BC79=BC81=  
BC83

**BLOCO TIPO 2**  
2xC25  
PLANTA  
ESC 1:25  
CORTE  
ESC 1:25

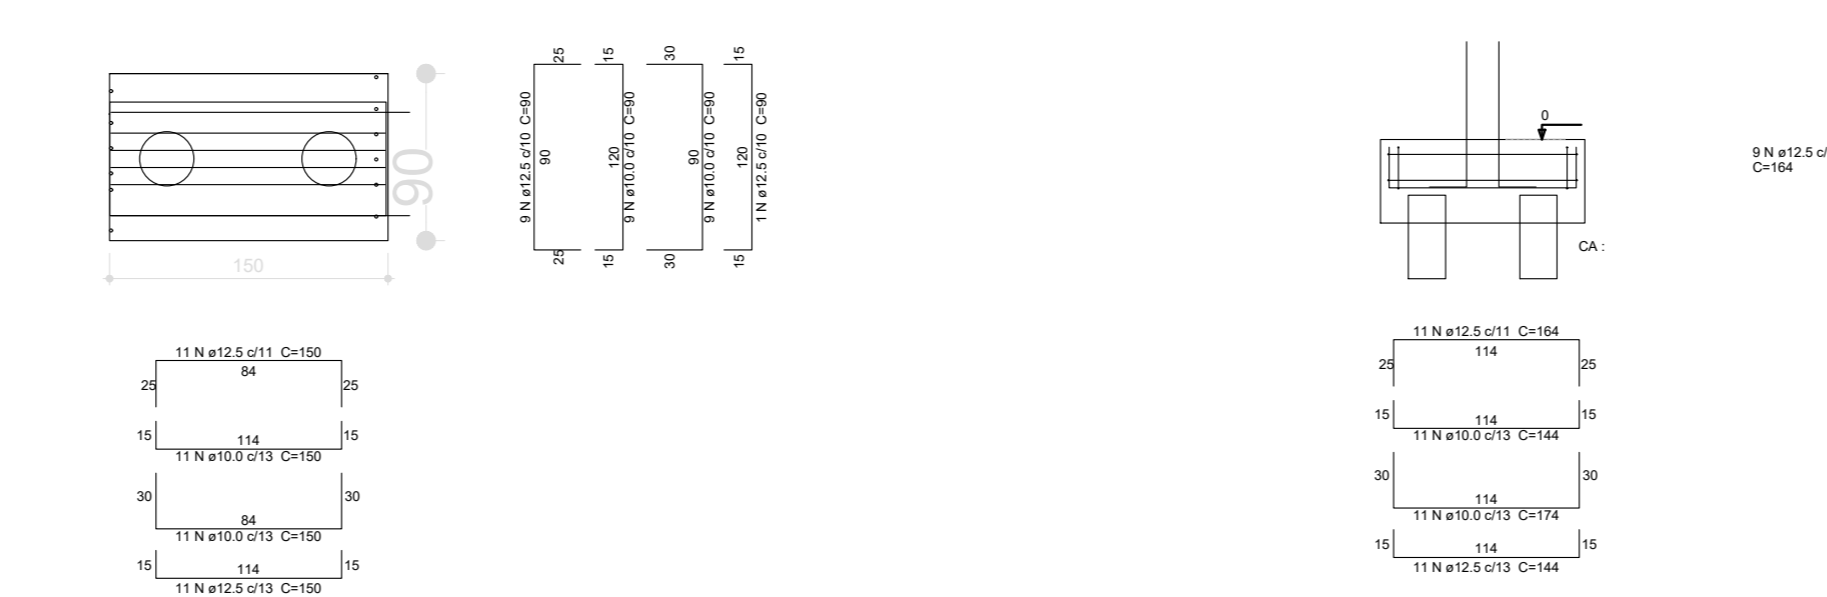

**BLOCO TIPO 2**  
BC1=BC4=BC10=BC11=BC13=BC15=BC17=  
BC20=BC21=BC23=BC26=BC27=BC28=BC29=  
BC30=BC34=BC36=BC37=BC38=BC40=BC42=  
BC43=BC45=BC49=BC51=BC52=BC53=BC55=  
BC57=BC59=BC60=BC62=BC63=BC66=BC69=  
BC70=BC77=BC80=BC82=BC84

**BLOCO CASTELO**  
1xC25  
PLANTA  
ESC 1:25  
CORTE  
ESC 1:25

